


20  
+ jelt  
m




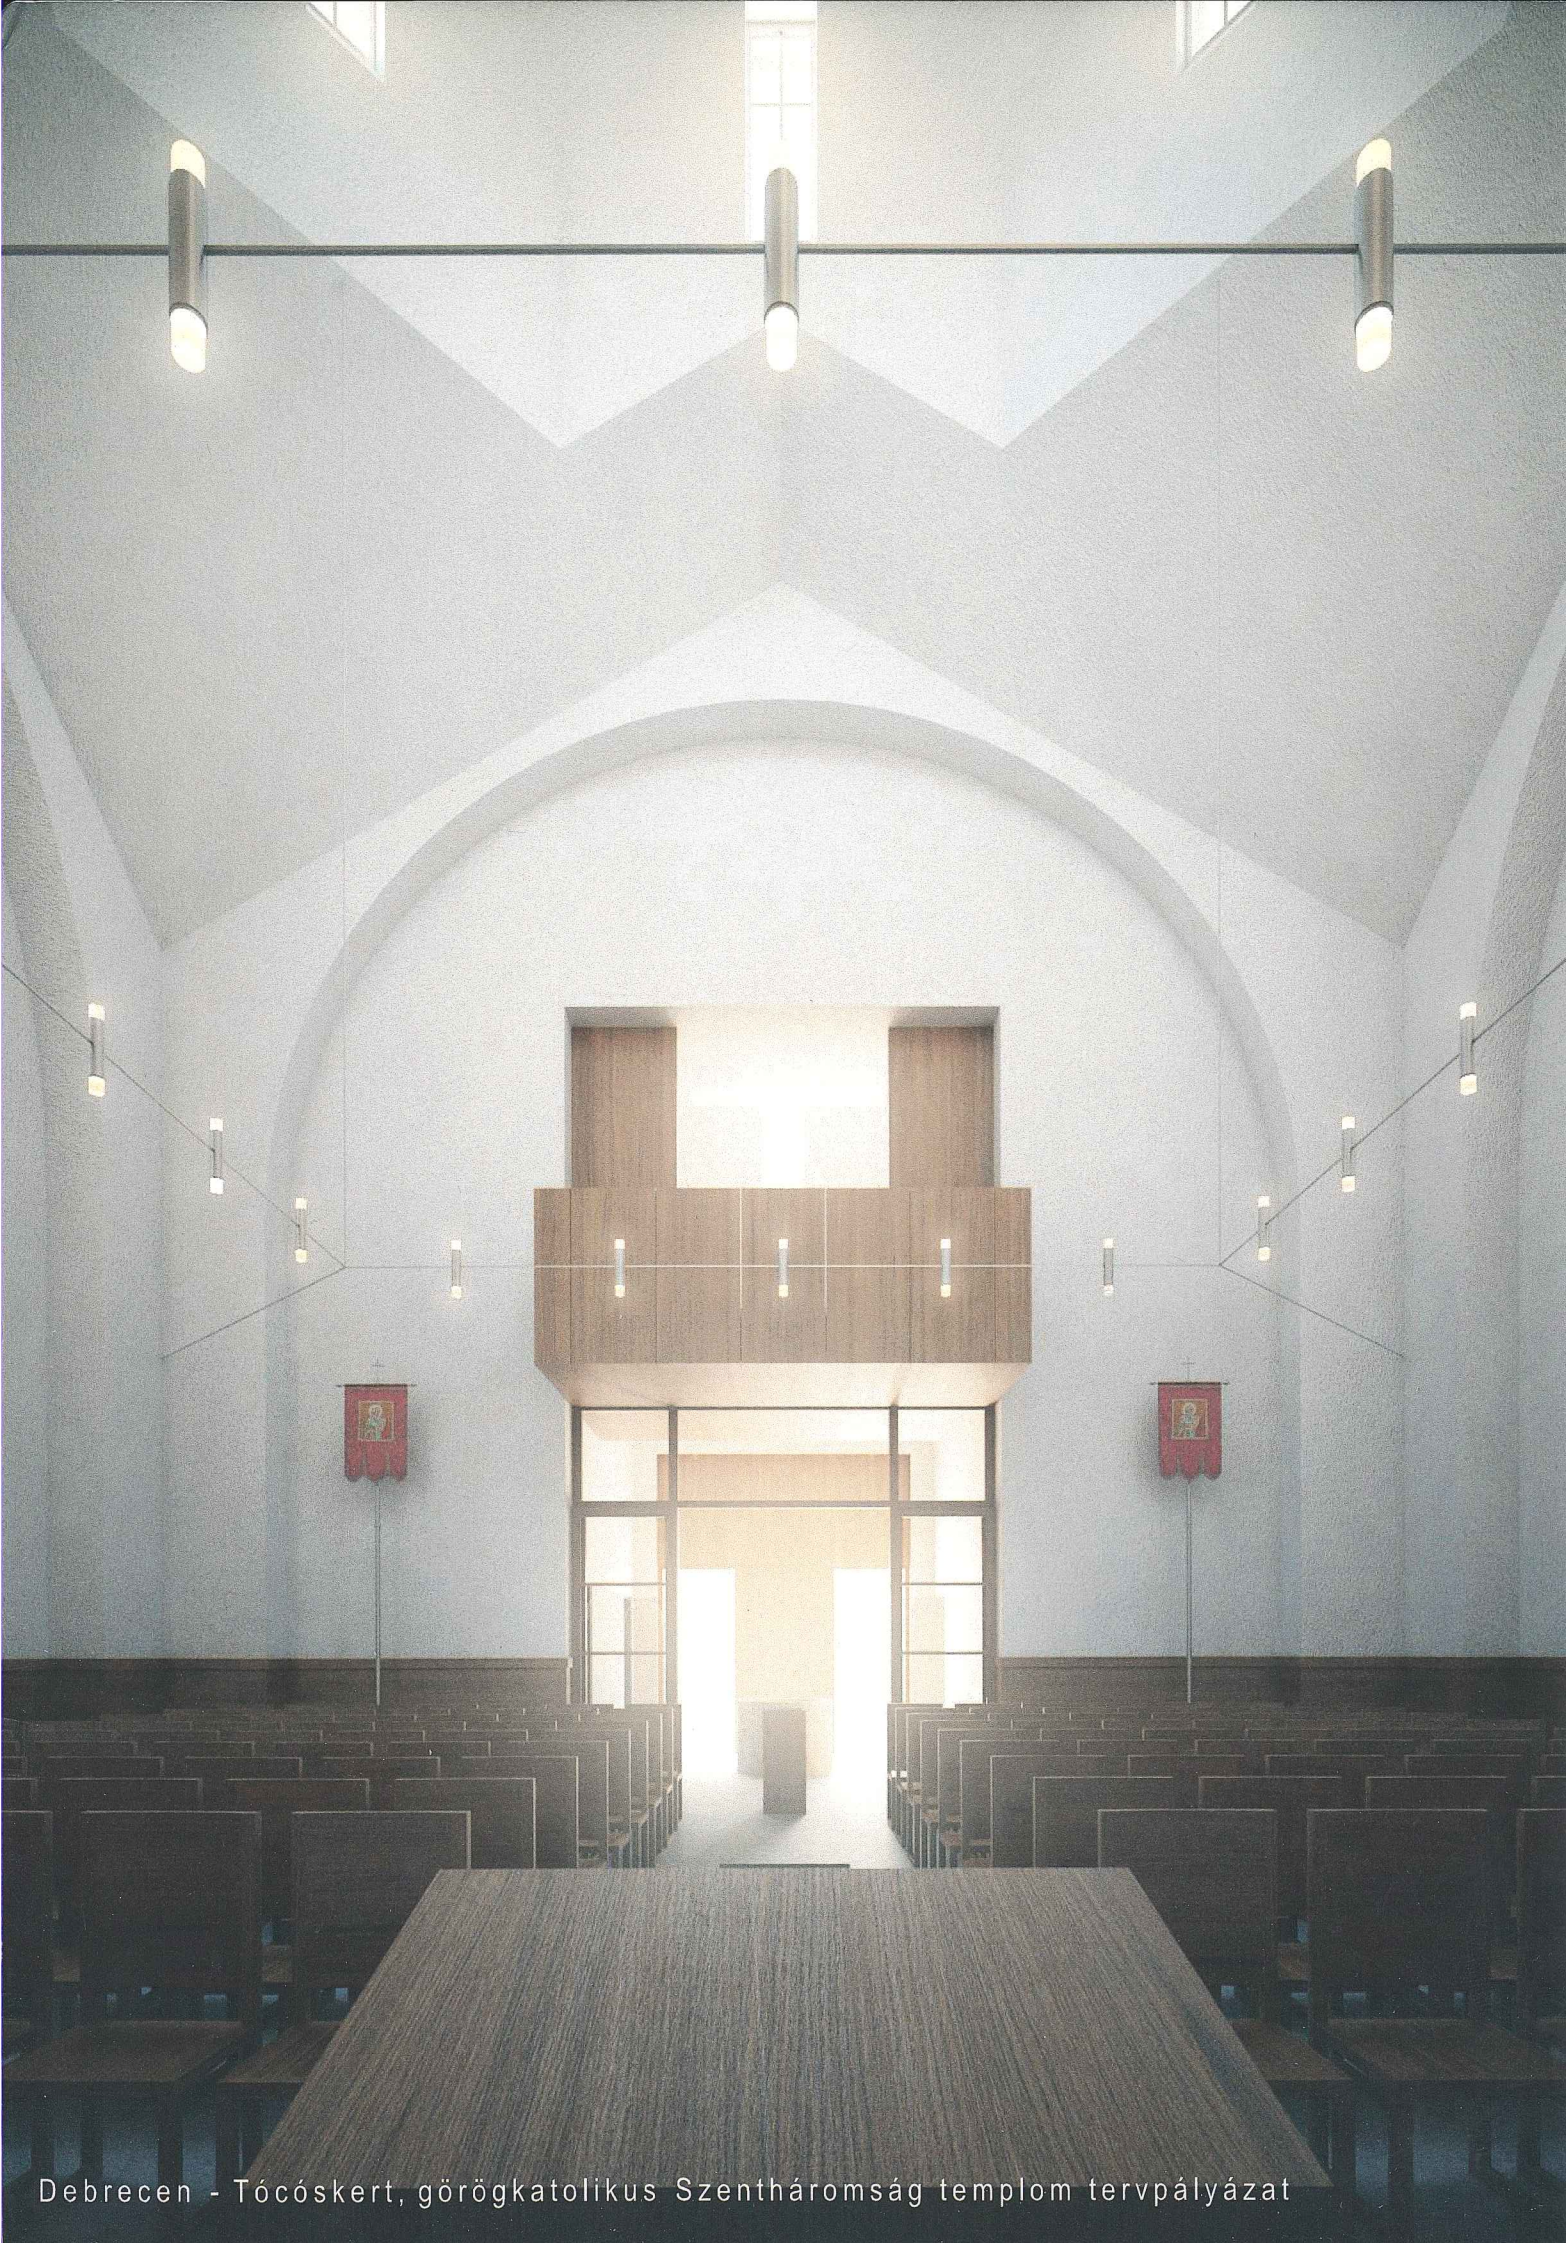


Debrecen - Tócsóskert, görögkatolikus Szentháromság templom tervpályázat




20  
+ 17  
bilj.  
M  
M

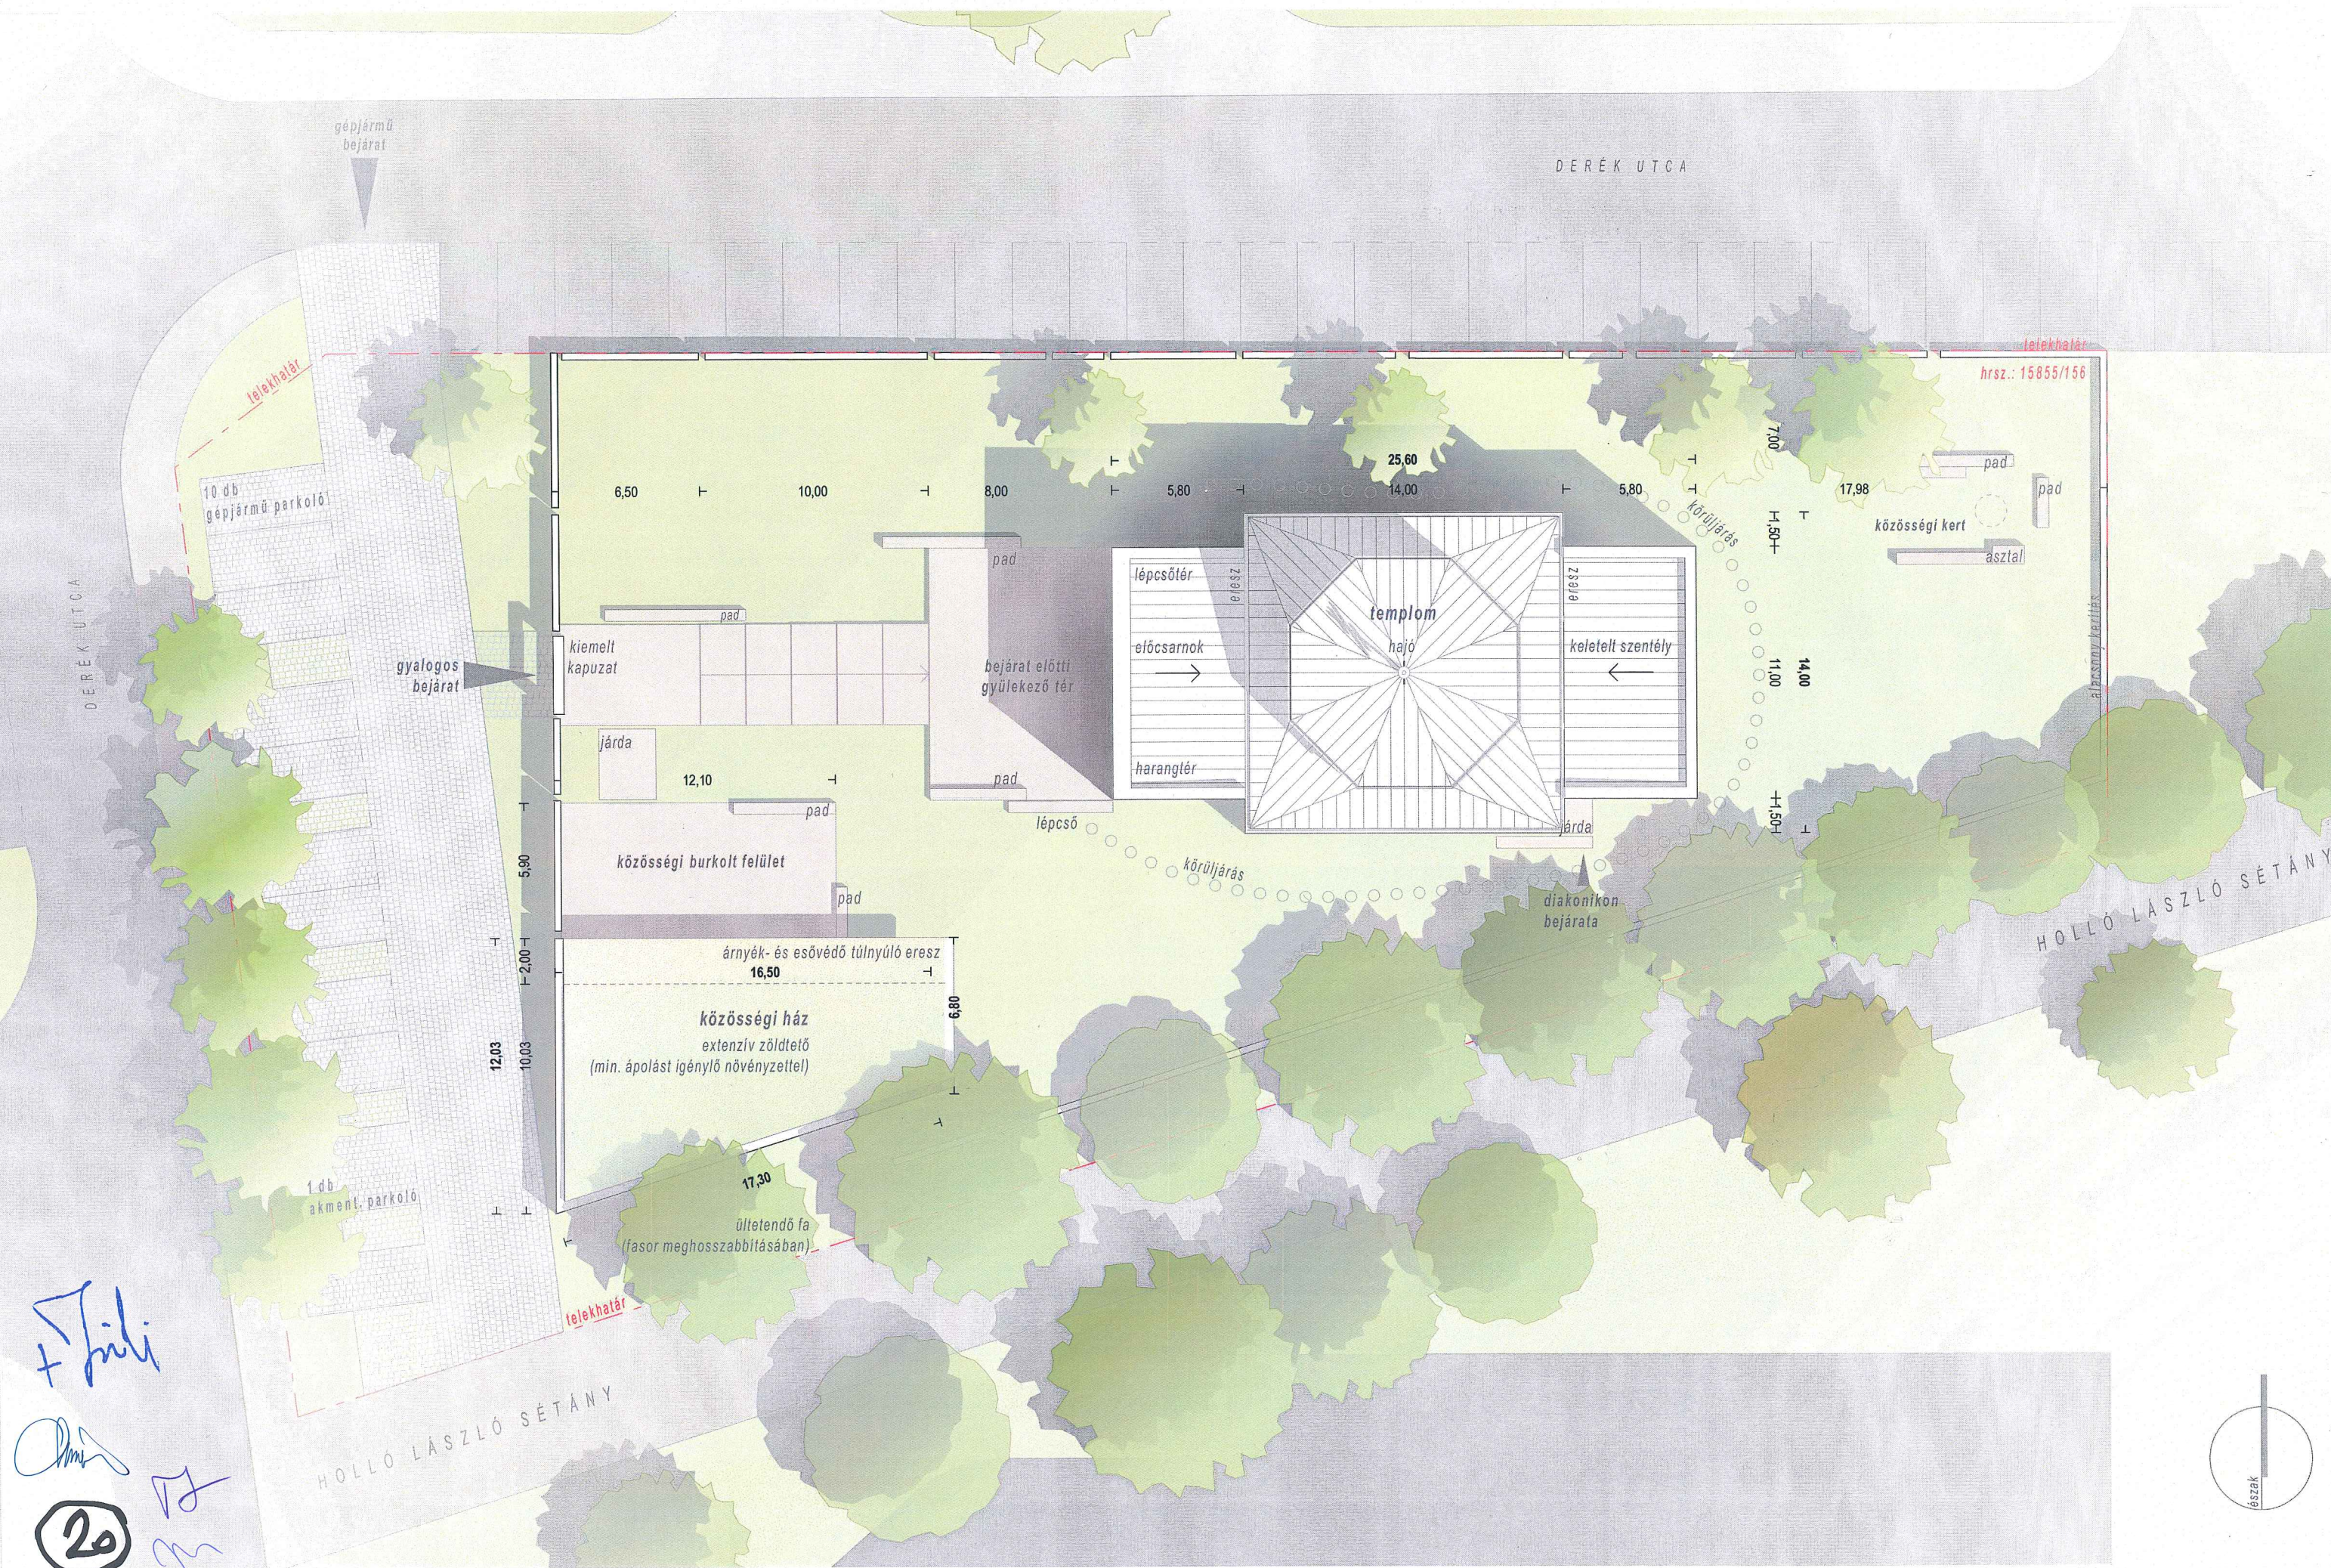


Handwritten notes and signatures in the bottom left corner, including a signature that appears to be 'F. J. J.' and a circled number '20'.

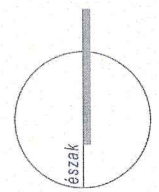

Földszinti alaprajz

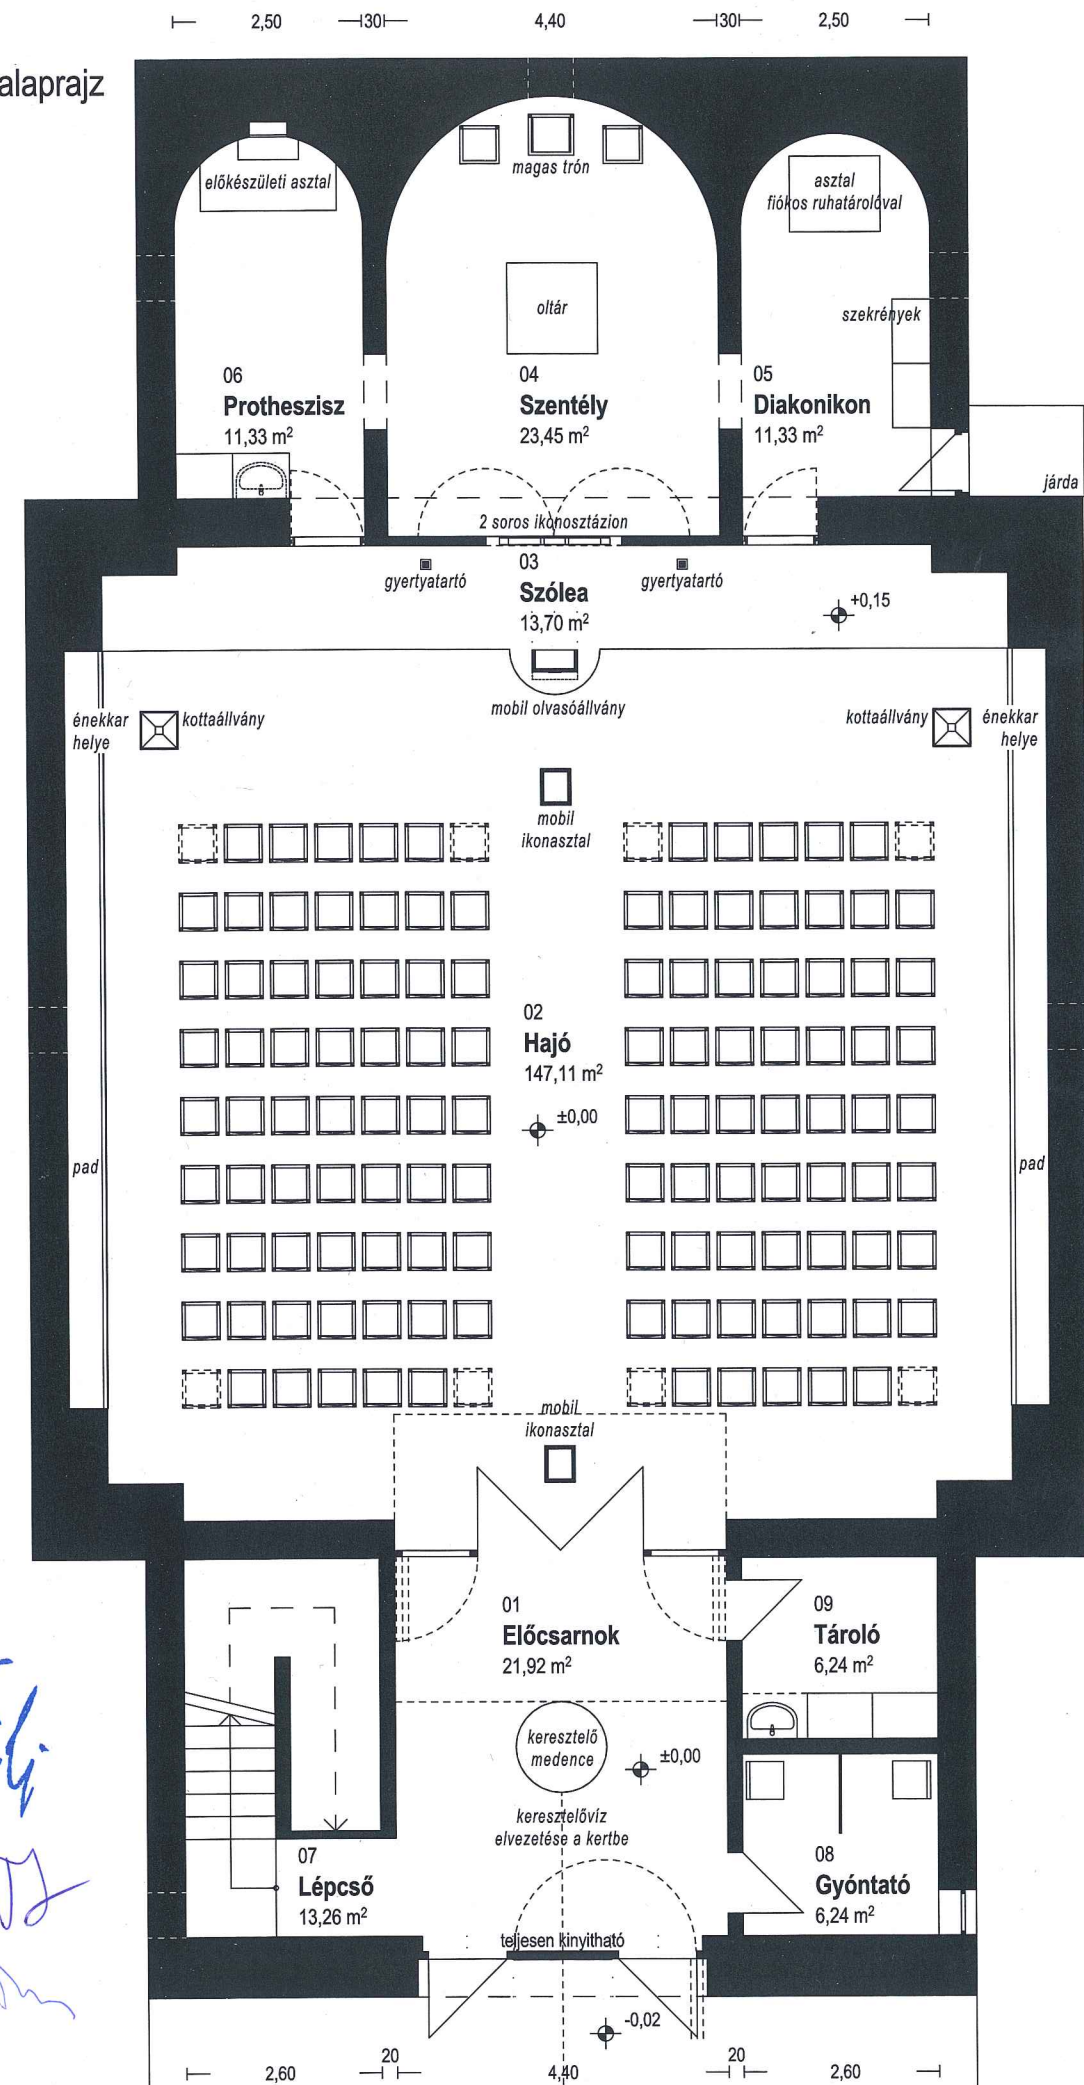

Emeleti alaprajz

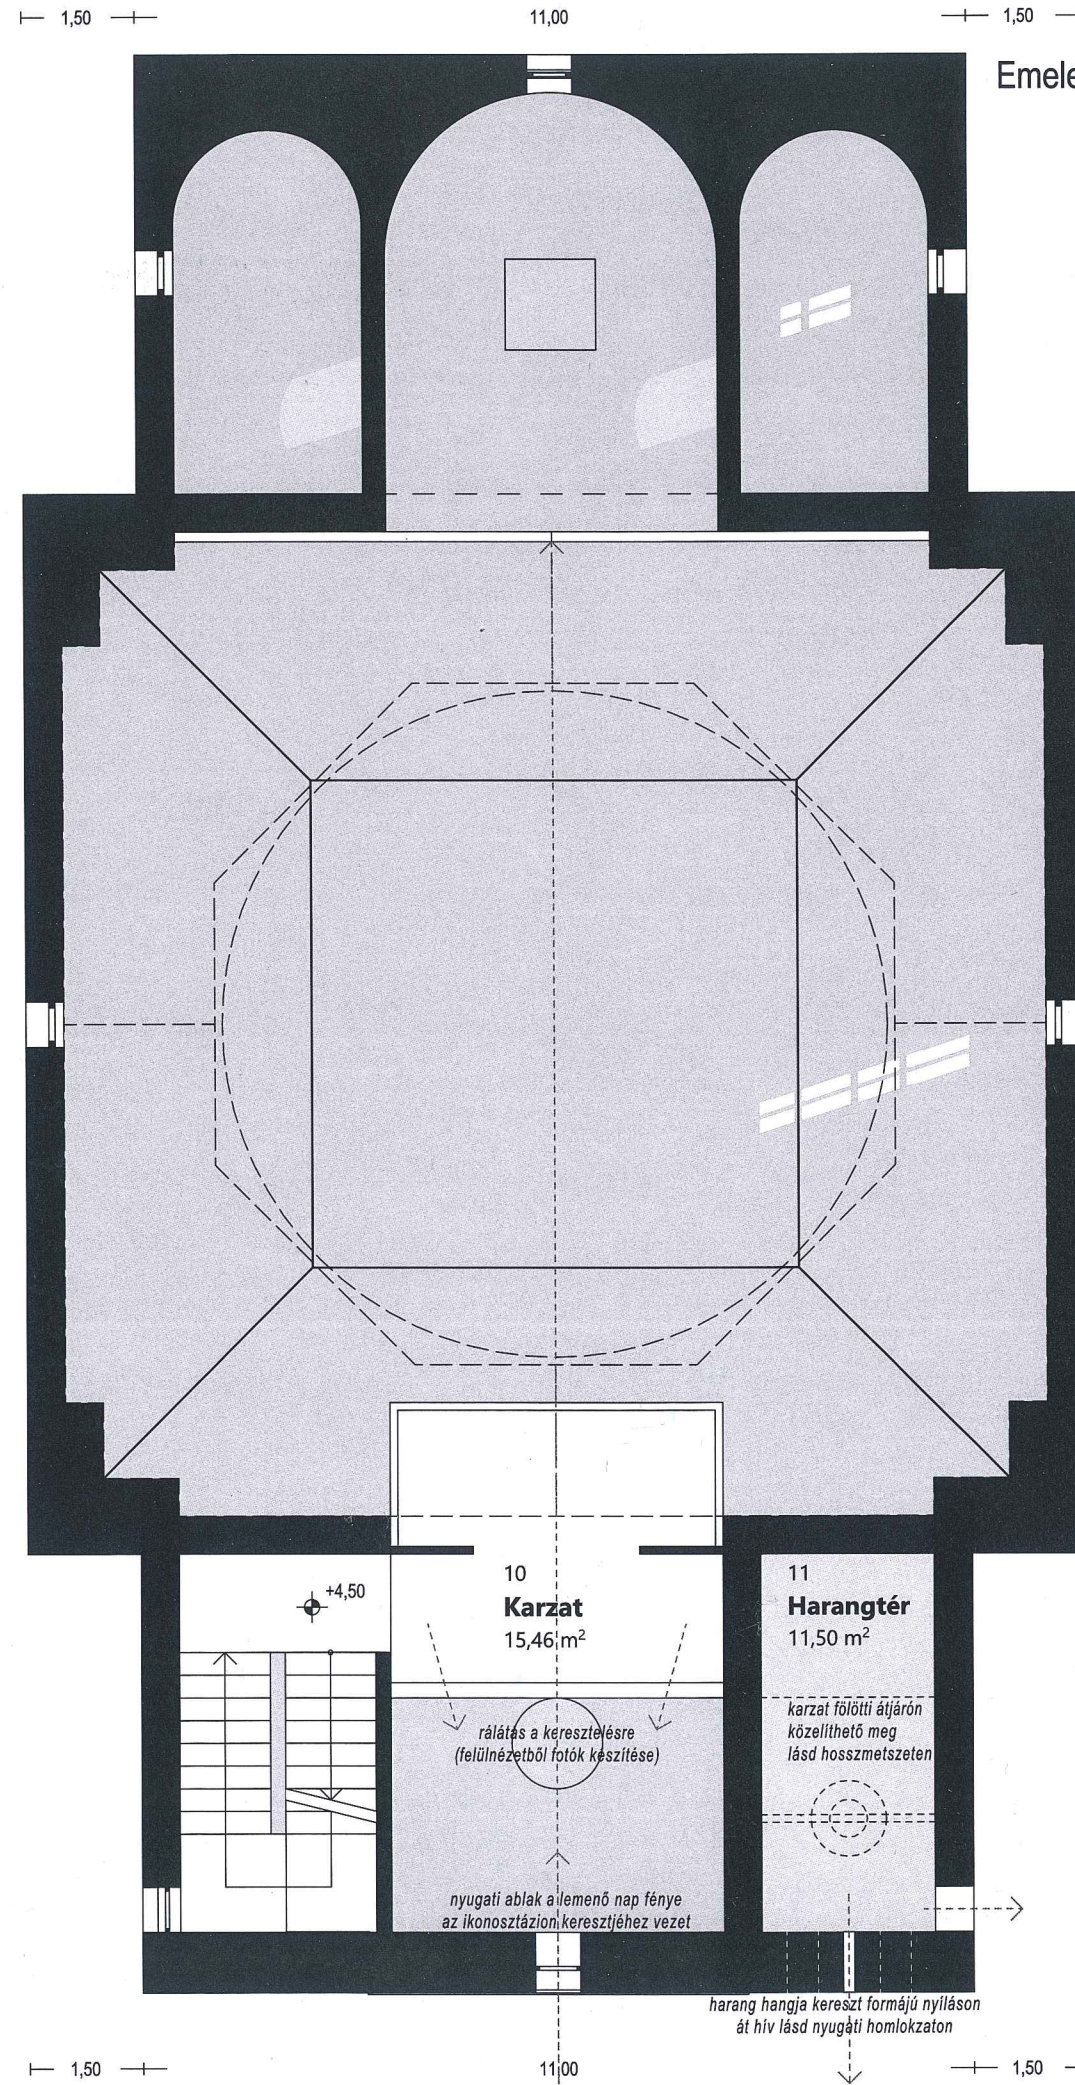

Handwritten notes in blue ink:

- +Tilij
- Other illegible signatures and initials.
- A circled number '26'.




*Handwritten notes and signatures:*  
 20  
 [Signatures]



Keleti homlokzat




Keresztmetszet

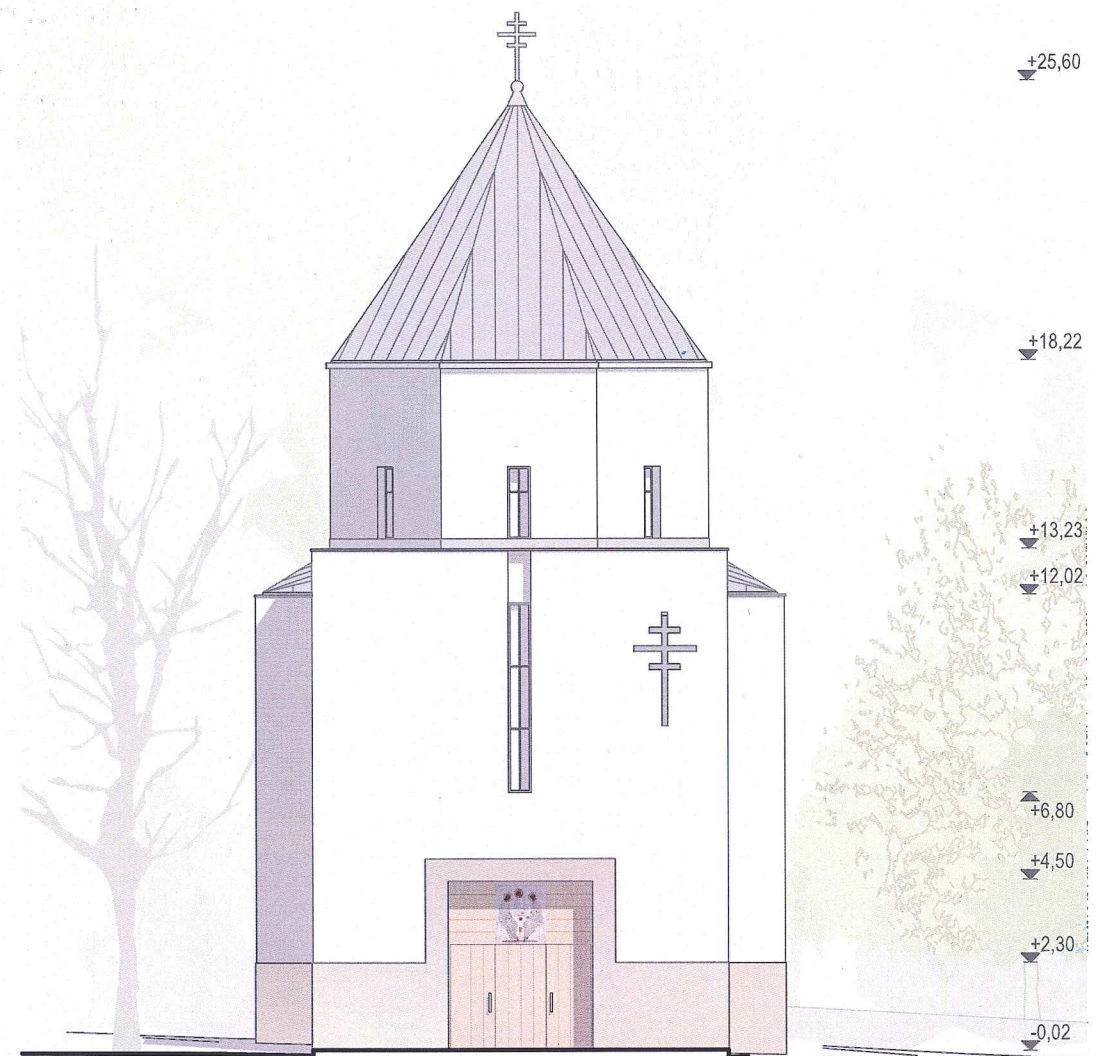


Nyugati homlokzat


Tölgyfából készült mobil berendezési tárgyak skiccei

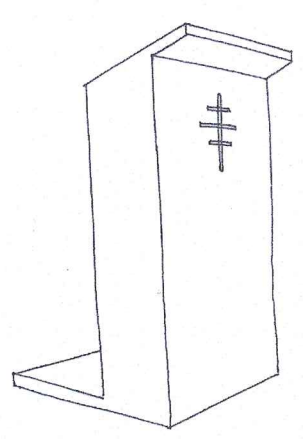


olvasóállvány

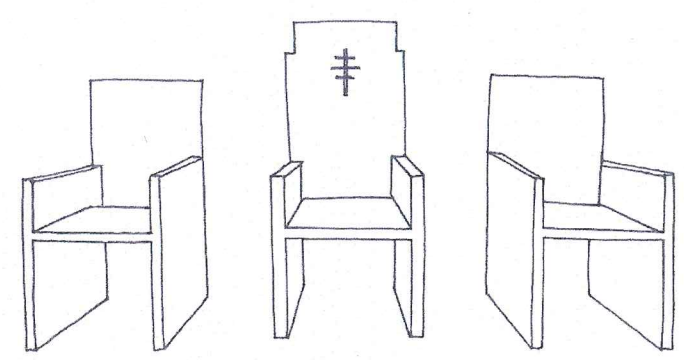


Püspöki trón

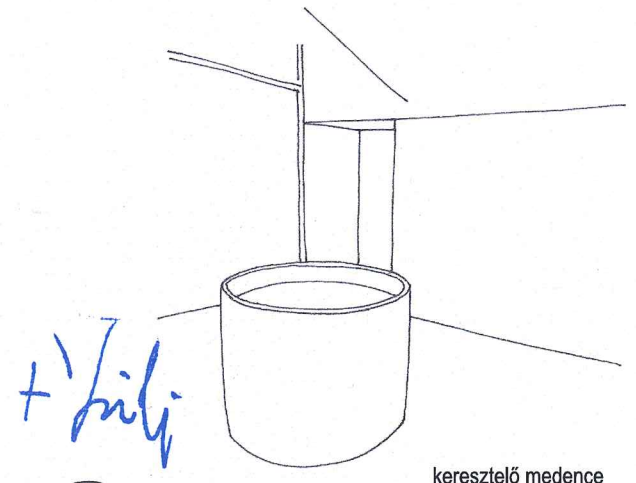


keresztelő medence

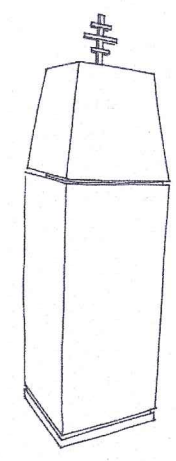


kottaállvány

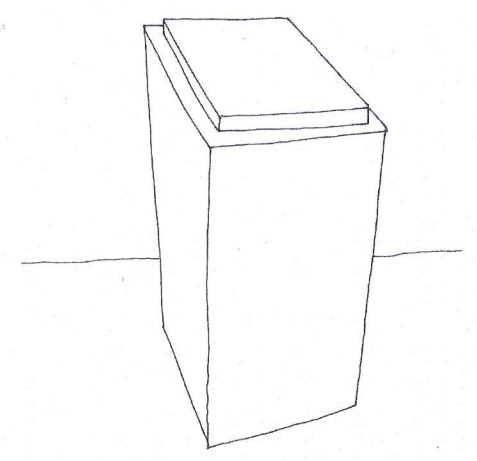

ikonasztal

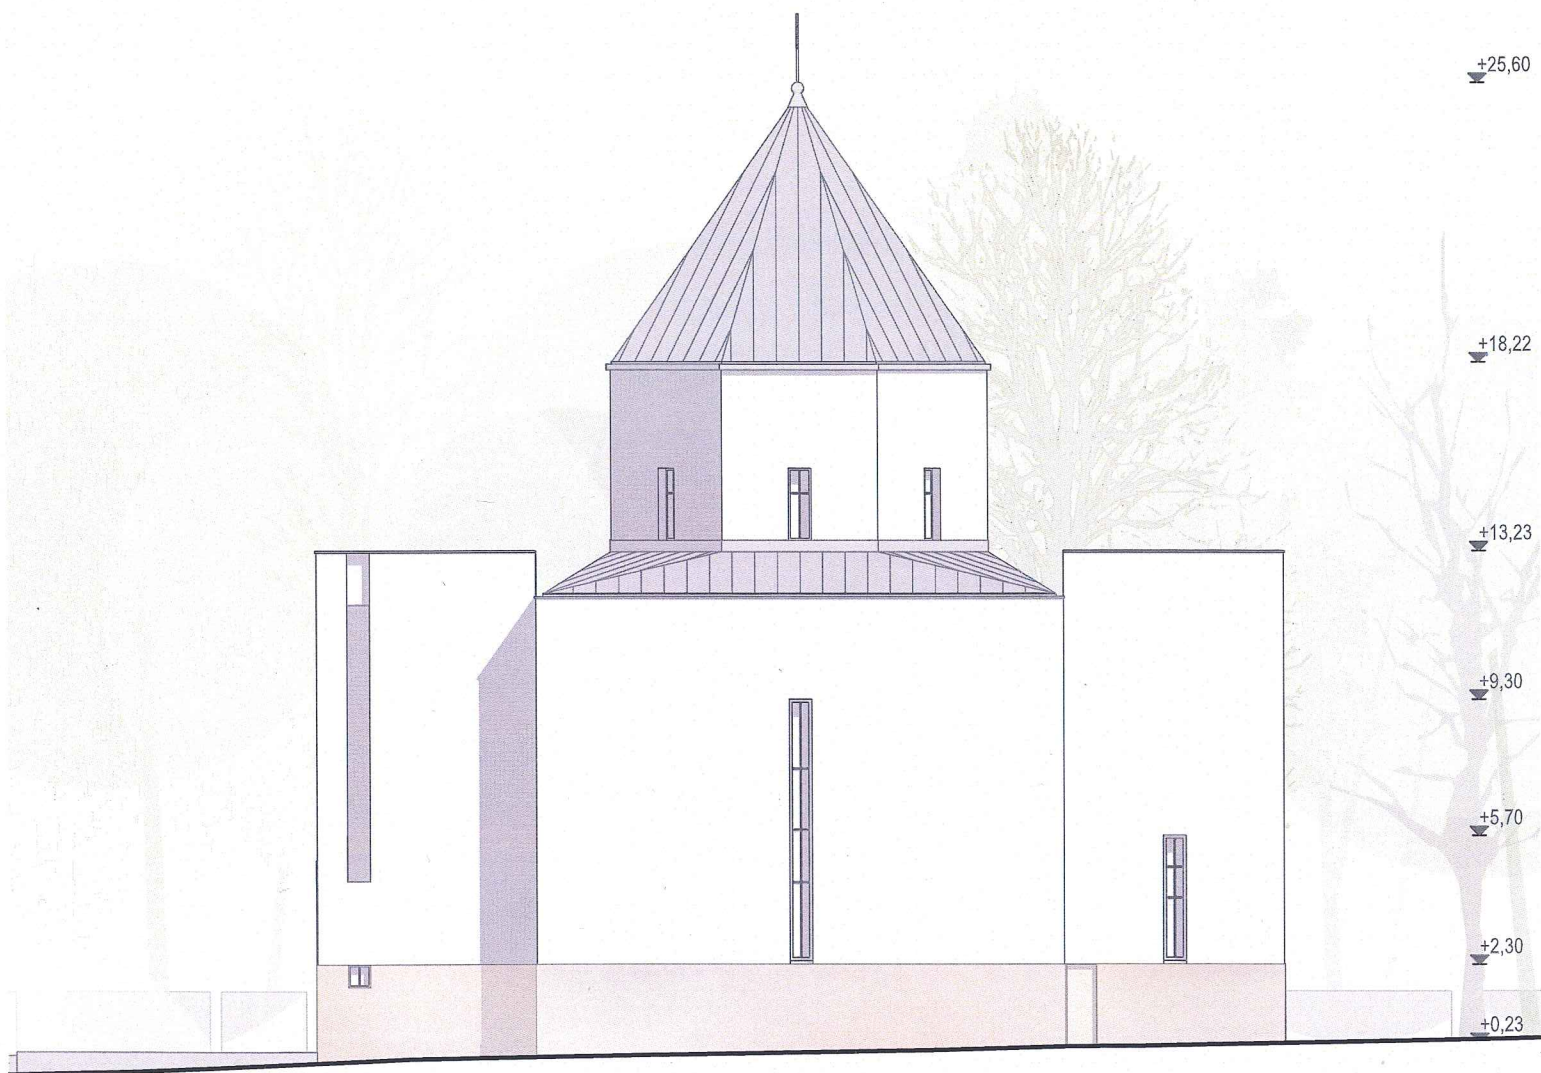

Déli homlokzat

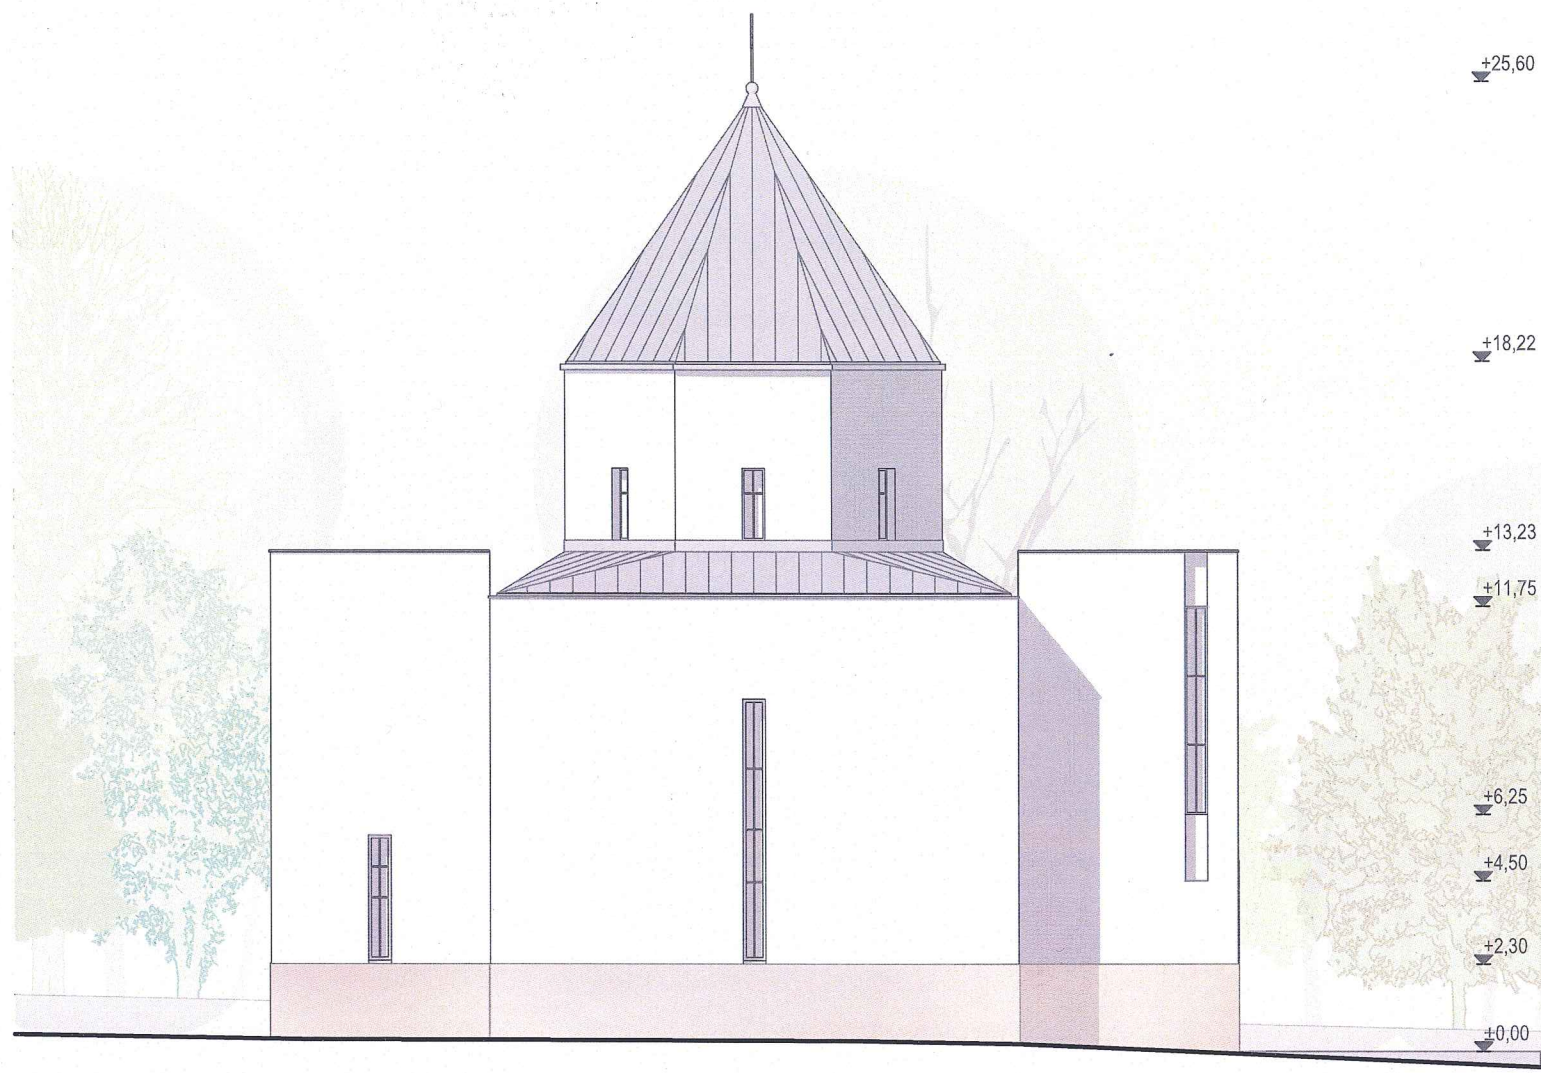

Északi homlokzat



Szabadkézi látvány ÉNy felől




ÉK felől





Szabadkézi látvány a templom bejárata előtt a közösségi ház felé

+ Jülyi  
 20  
 Oms  
 07

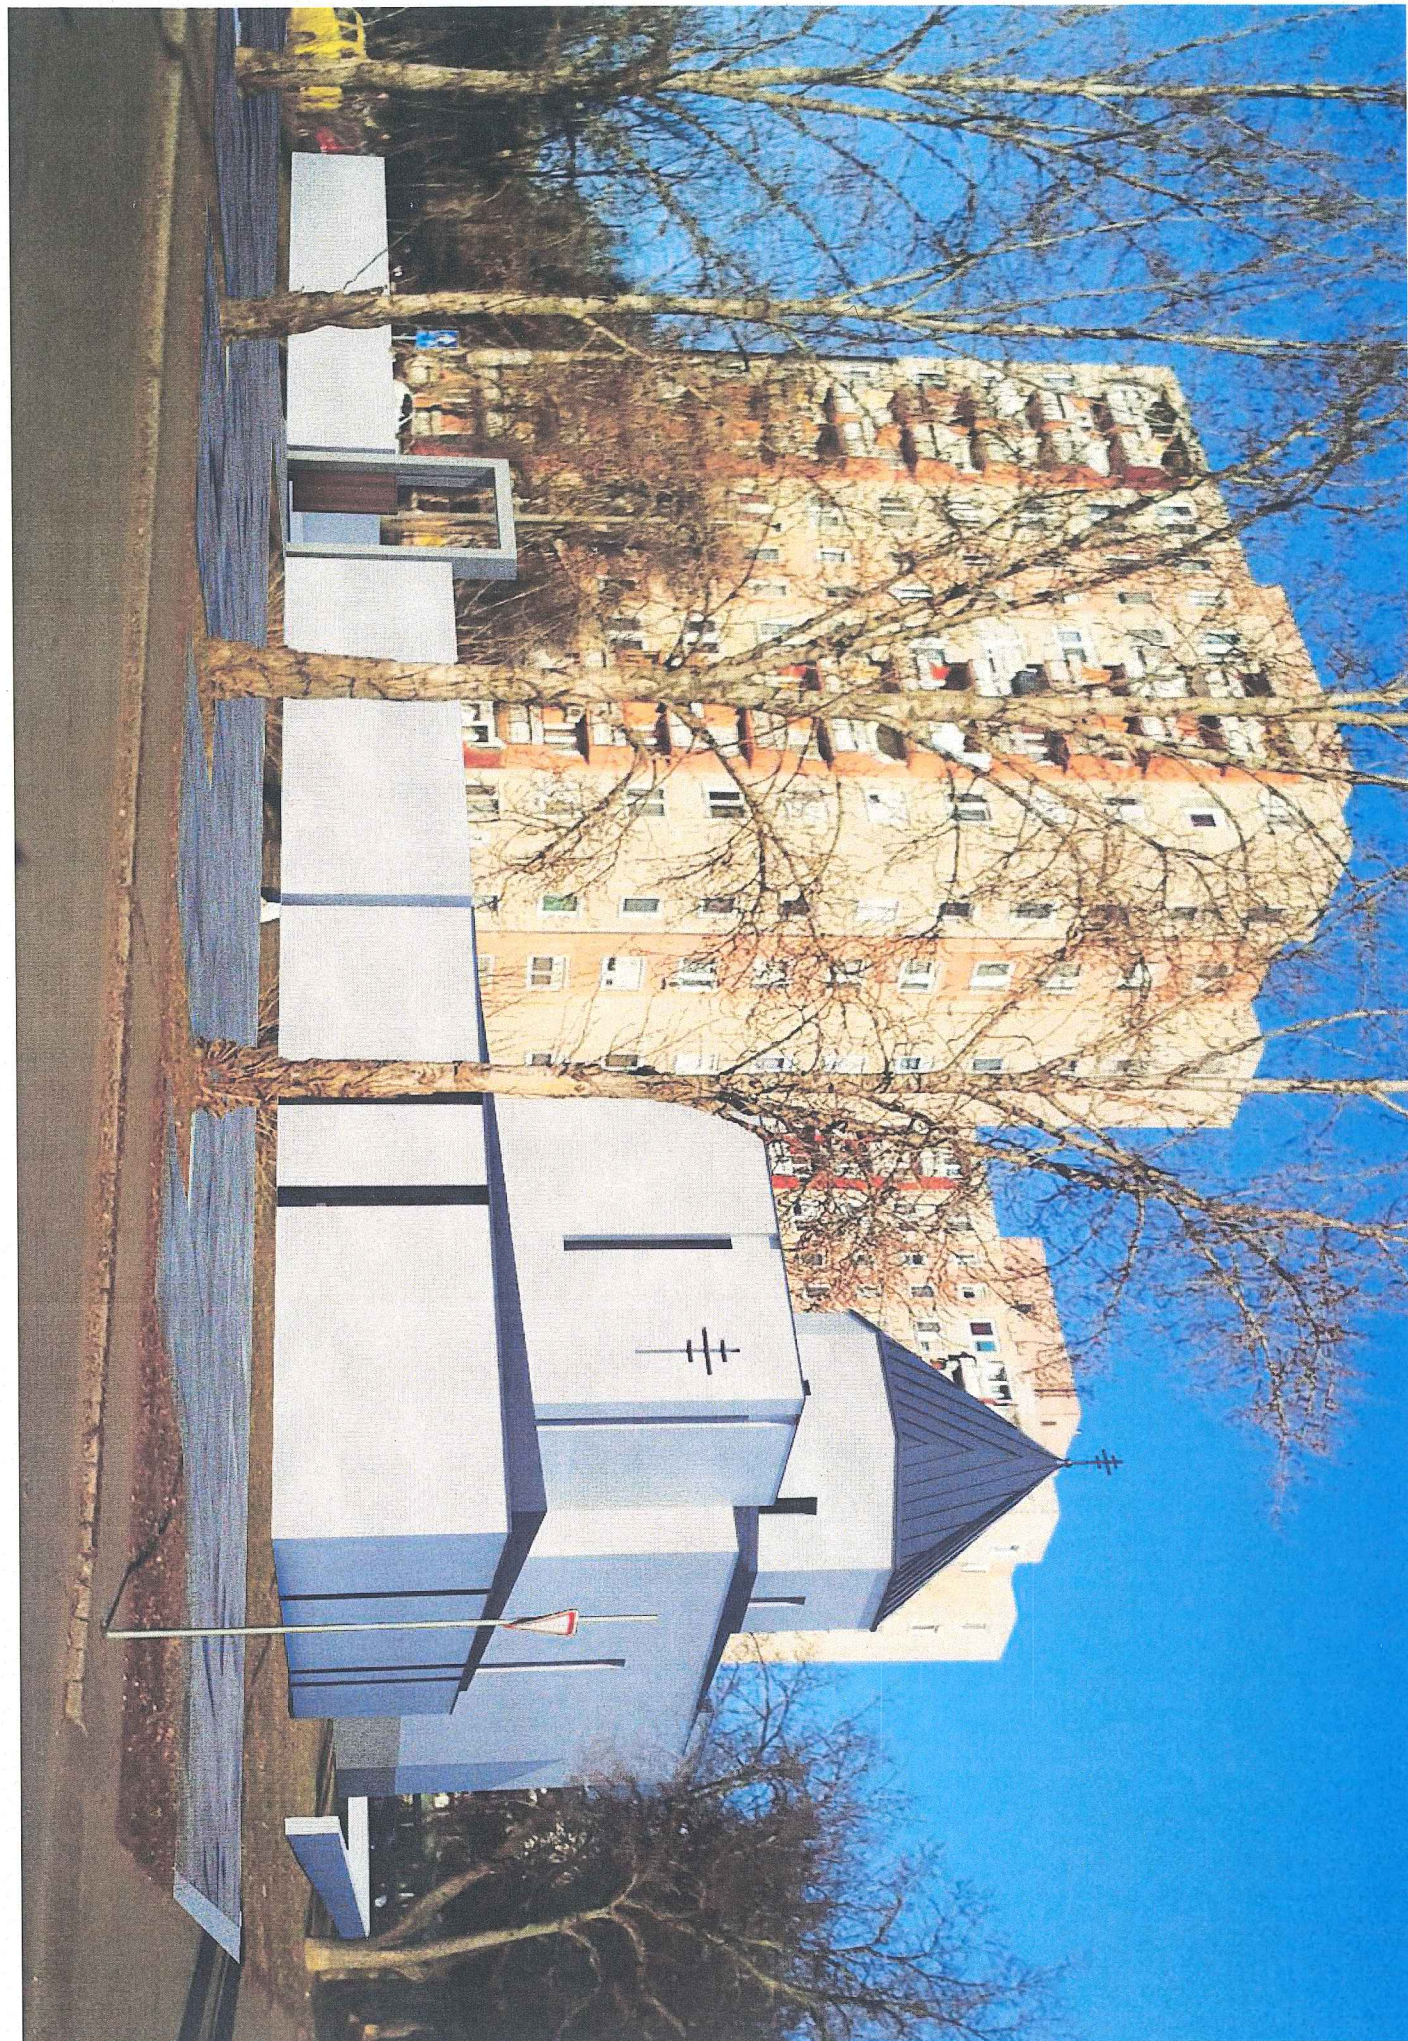

Debrecen - Tócskert, görögkatolikus Szentháromság templom tervpályázat

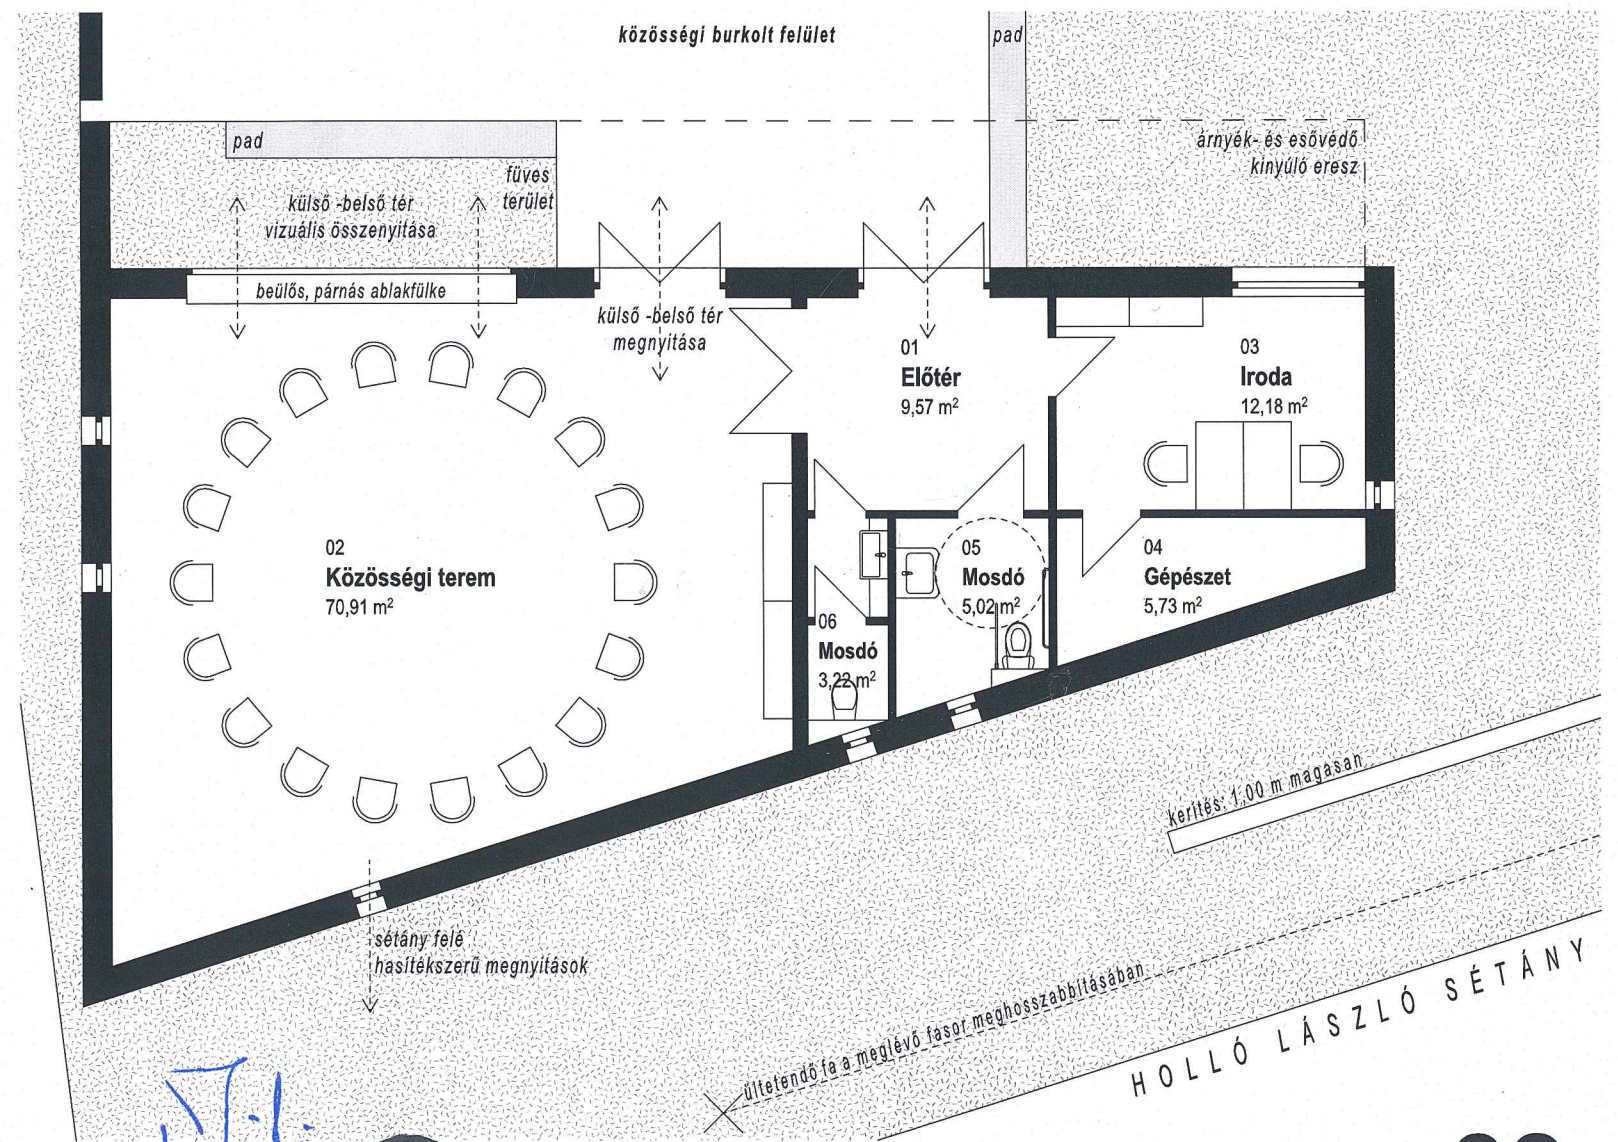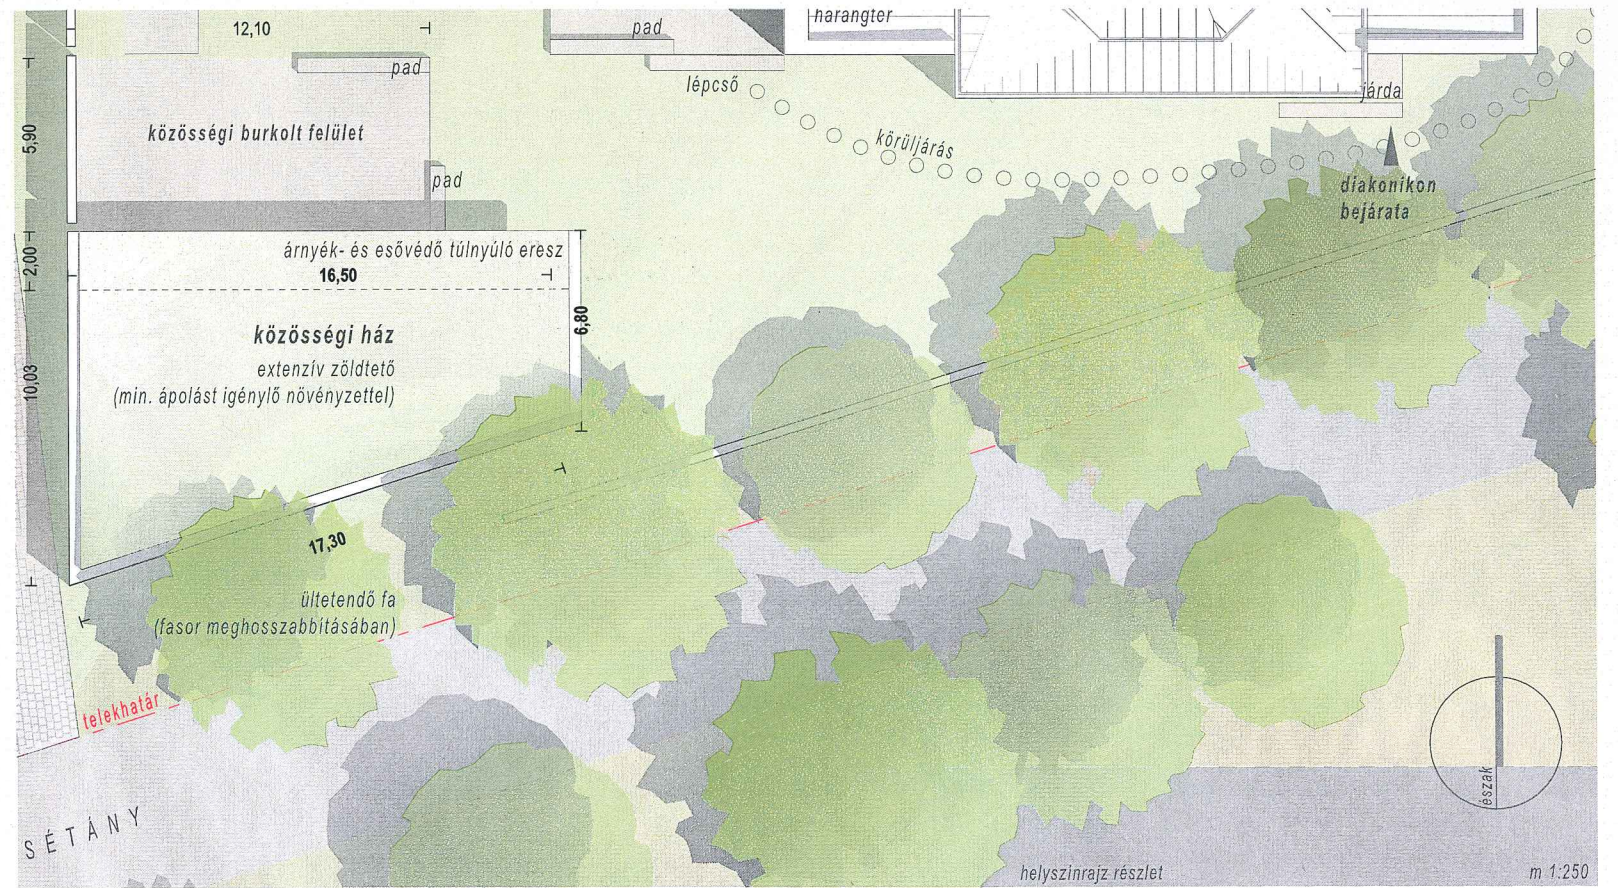

+ J. J. J. **20** [Signatures]

**Közösségi ház**

lépték 1:100